



N MAIN FLOOR PLAN
 SCALE: 1/4"=1'-0"


2,344 S.F.	● MAIN LEVEL FINISHED
623 S.F.	● GARAGE
516 S.F.	● DECKS
508 S.F.	● ENTRY PATIO

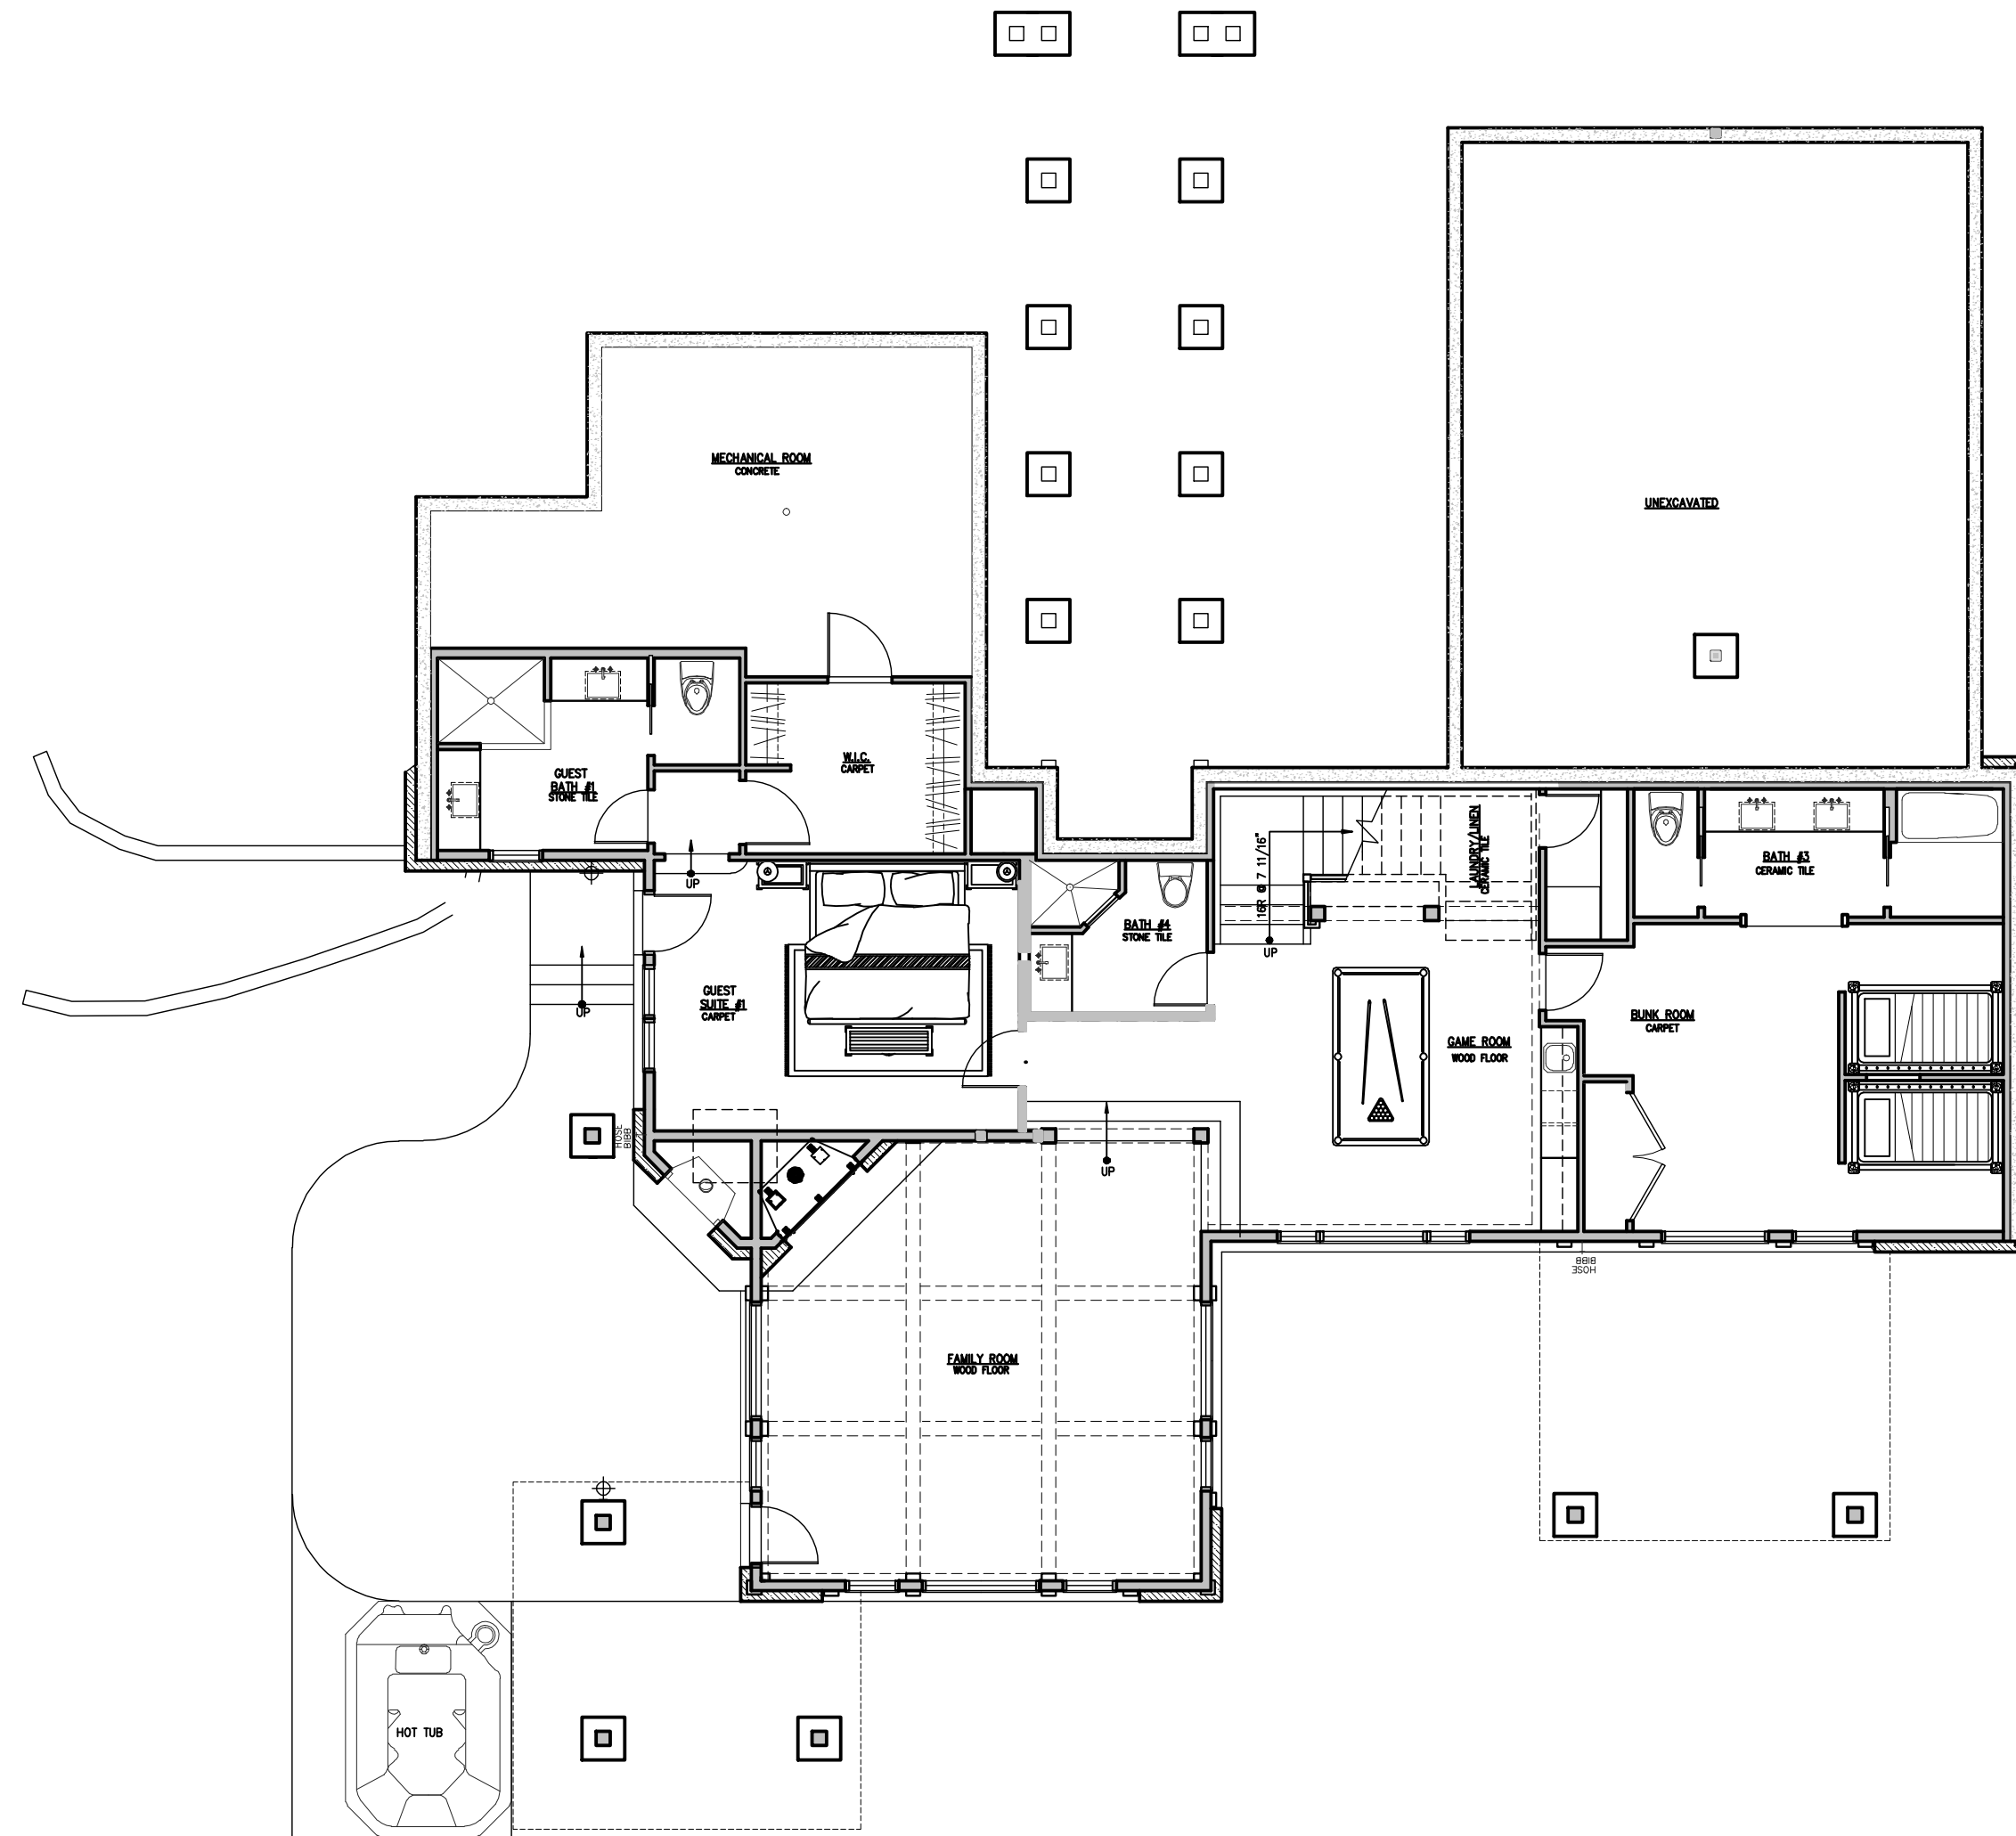


LOWER FLOOR PLAN
 SCALE: 1/4"=1'-0"

1,886 S.F. ● LOWER LEVEL FINISHED
 358 S.F. ● LOWER LEVEL UNFINISHED
 613 S.F. ● LOWER LEVEL PATIO

 5,316 S.F. ● TOTAL HOUSE FINISHED
 358 S.F. ● TOTAL HOUSE UNFINISHED

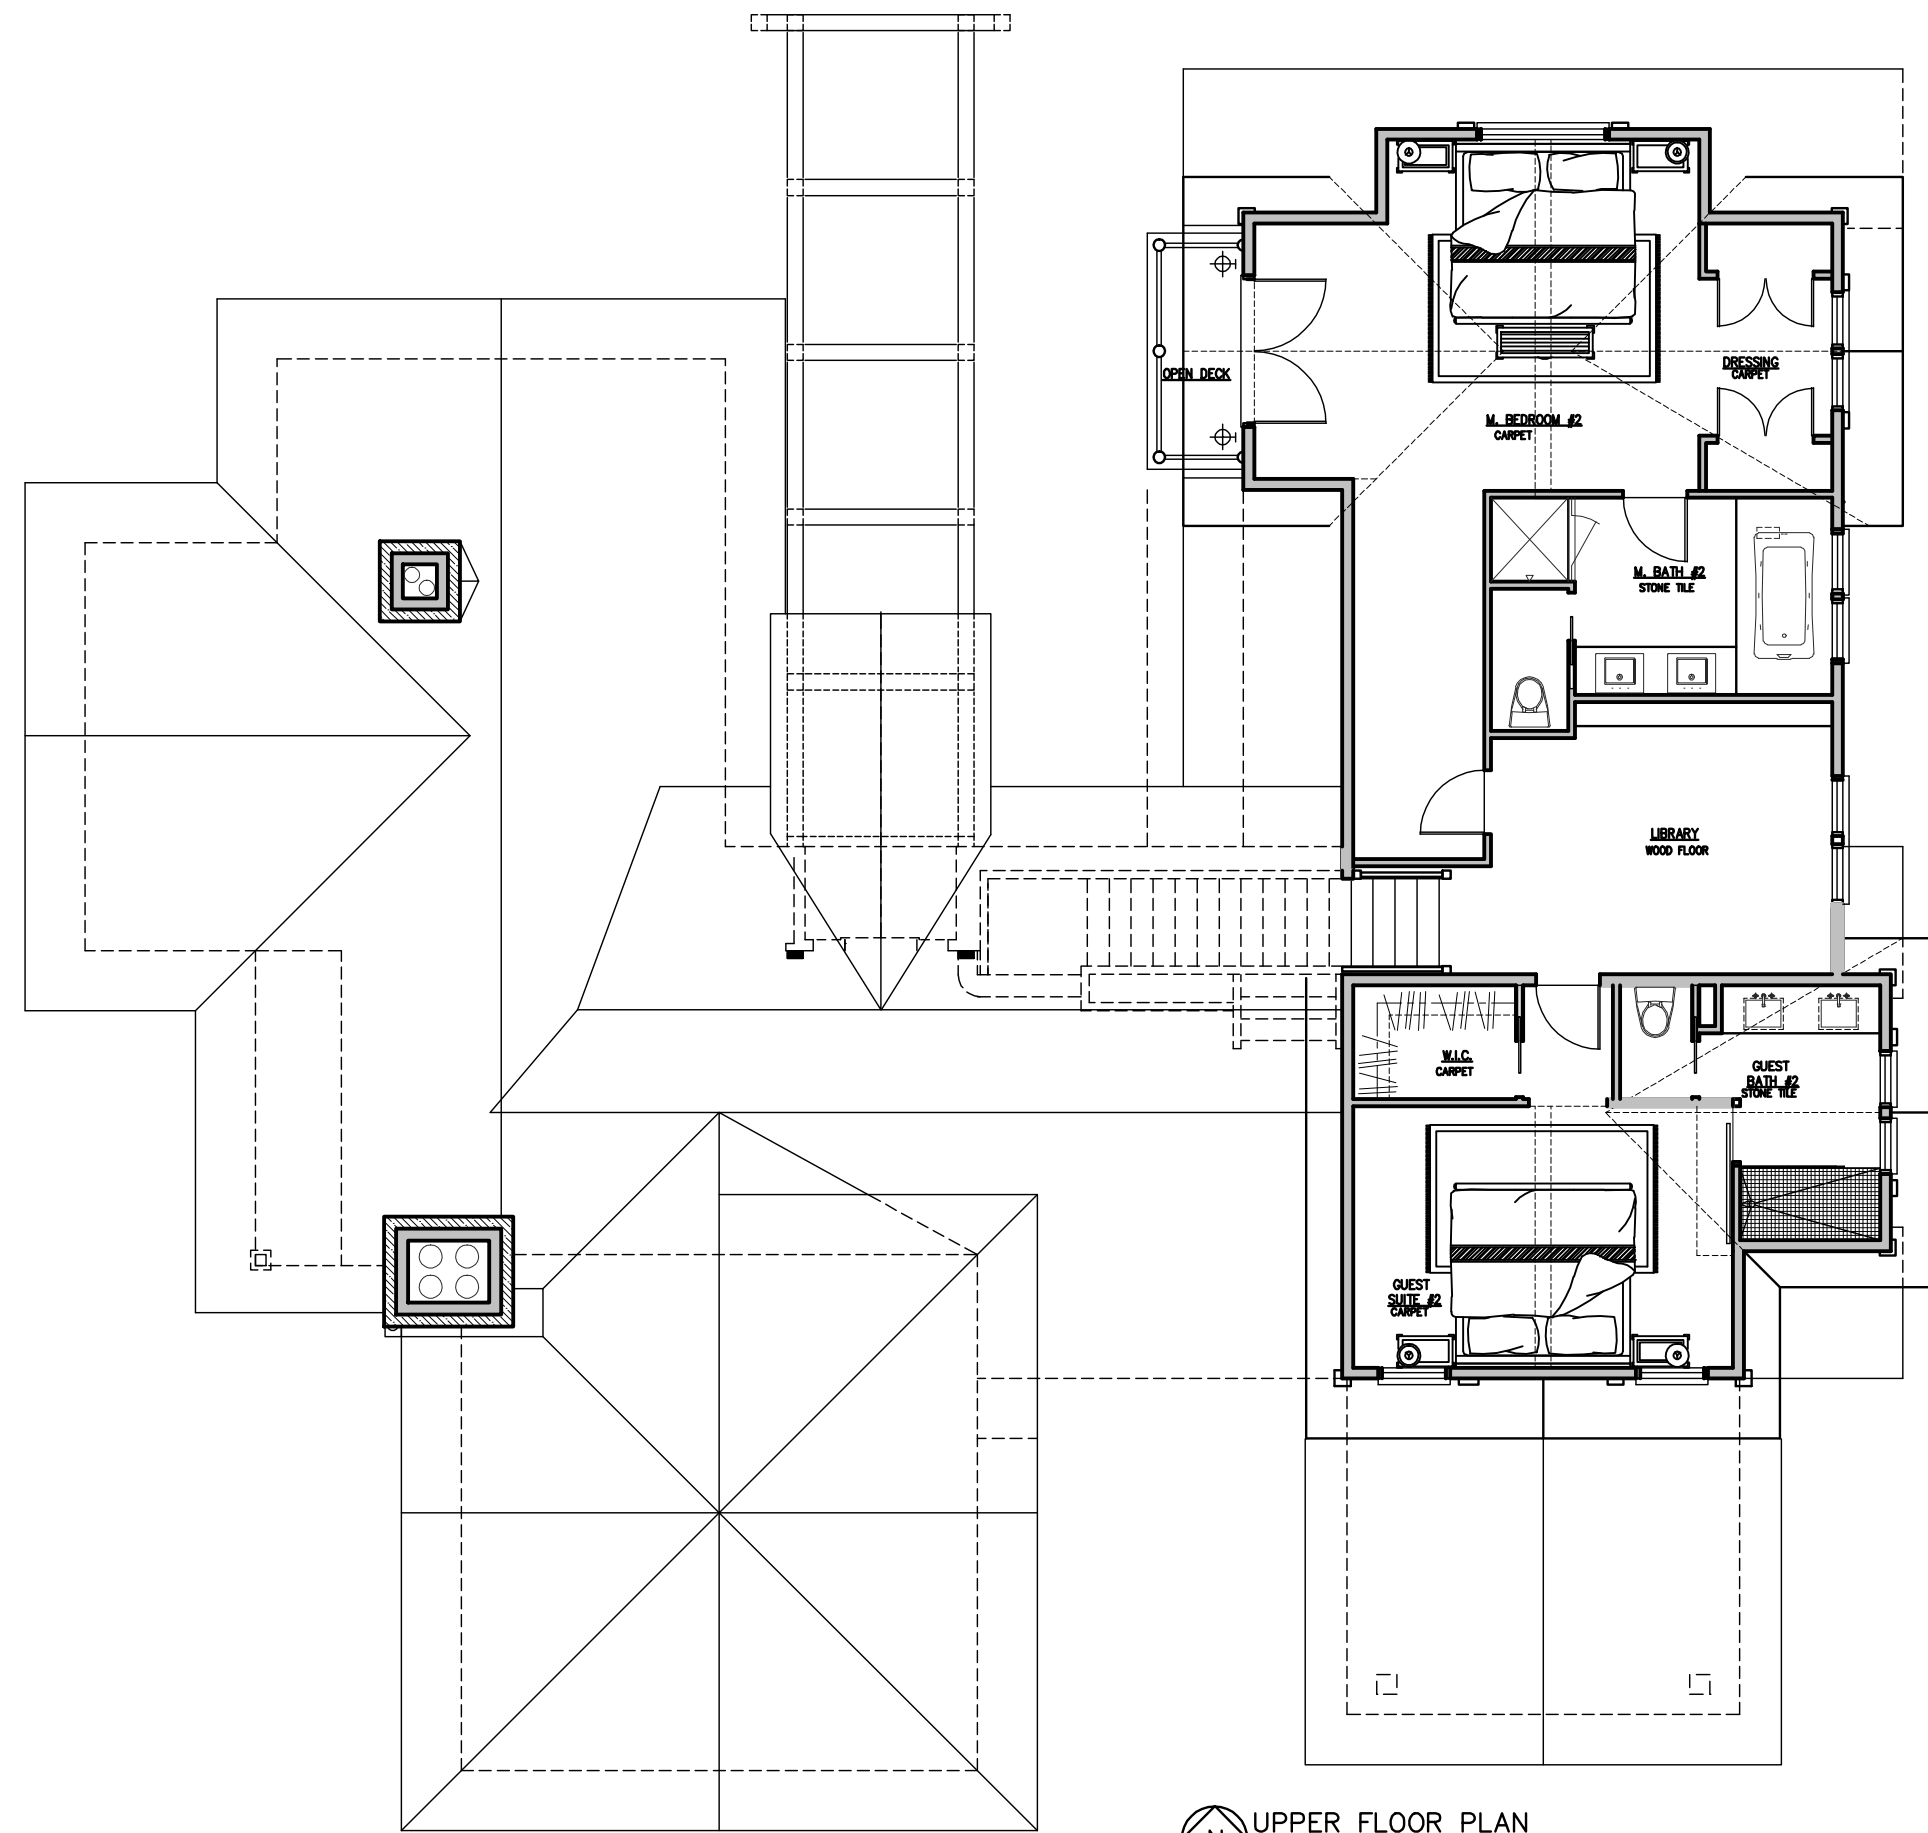

N UPPER FLOOR PLAN
SCALE: 1/4"=1'-0" 1006 SQ. FT. • UPPER LEVEL FINISHED.